


MASTER PLAN 3D VIEW



Drawn & Design By
R.N Technologies Pvt.Ltd,Patna,
Mob No:-9386741484,7070993333

MASTER PLAN 2D VIEW

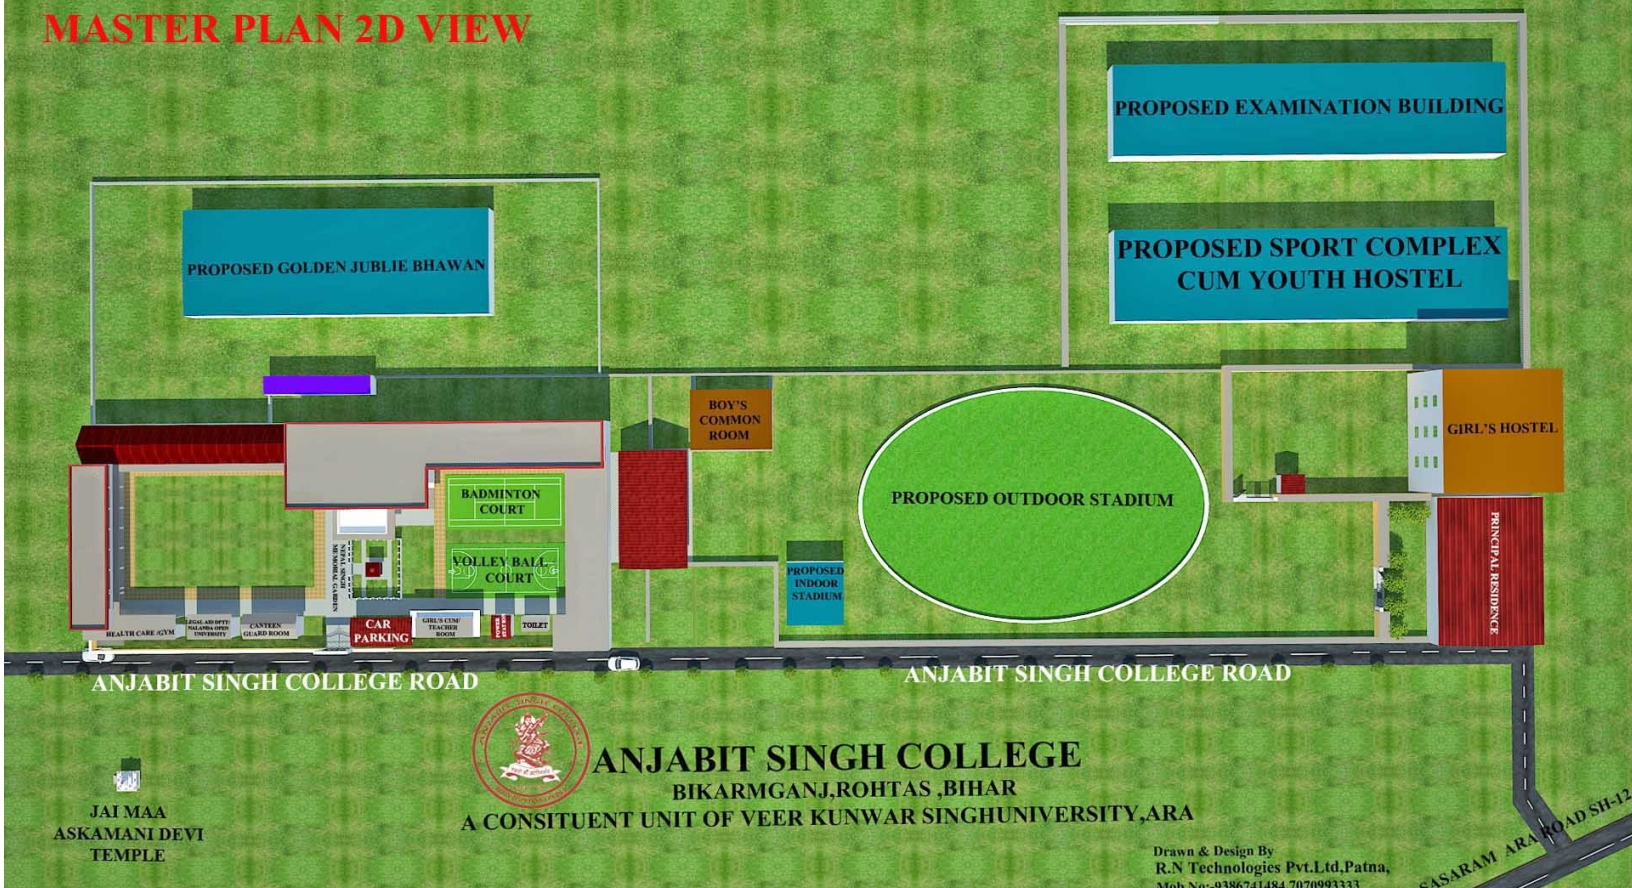

JAI MAA
ASKAMANI DEVI
TEMPLE



ANJABIT SINGH COLLEGE

BIKARMGANJ,ROHTAS ,BIHAR

A CONSITUENT UNIT OF VEER KUNWAR SINGHUNIVERSITY,ARA

Drawn & Design By
R.N Technologies Pvt.Ltd,Patna,
Mob No:-9386741484,7070993333